
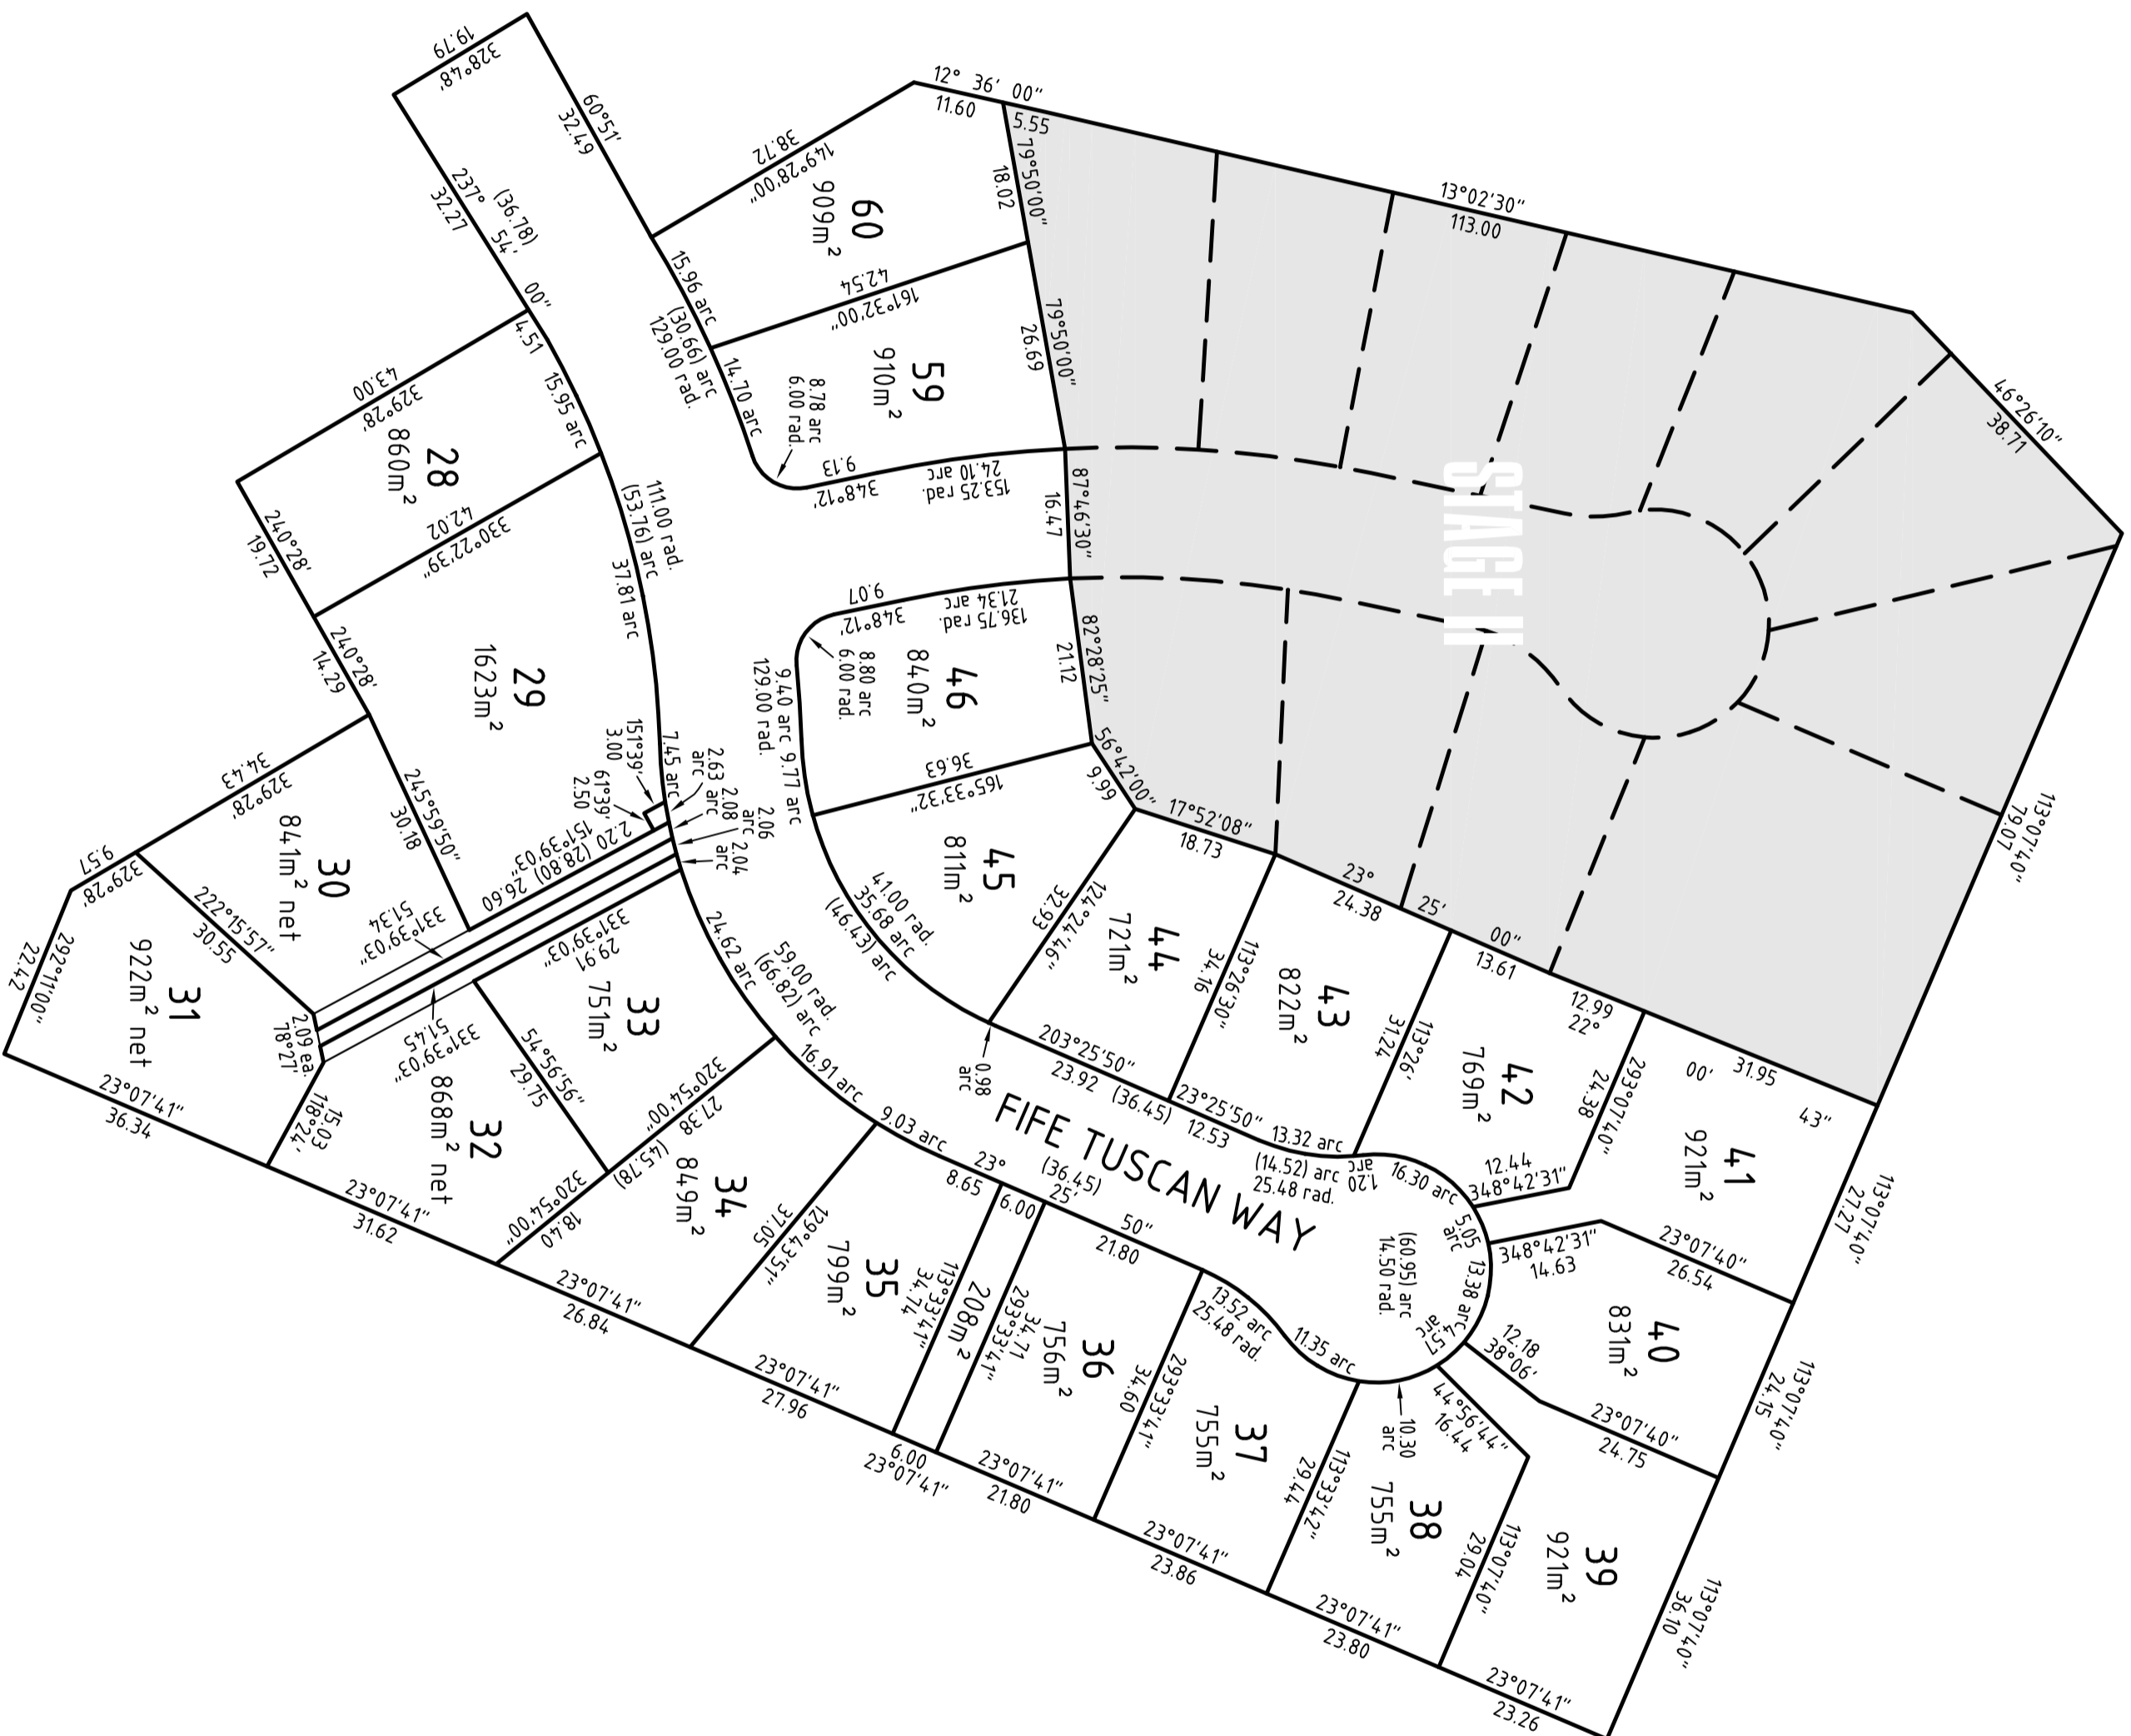


PRELIMINARY PLAN - AREAS & DIMENSIONS SUBJECT TO FINAL SURVEY

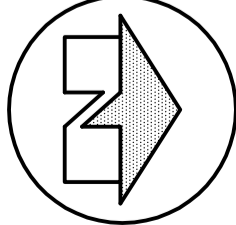

NOTE: AREAS AND DIMENSIONS ARE SUBJECT TO SURVEY.

MIDDLETON WILLIAMS & CO. LTD.
 Registered Surveyors and Land Development Consultants
 Level 7, Annuit Courts, 293 Durham Street North, P.O. Box 13212 Christchurch
 Telephone Christchurch: +64 3 366 5428; Hanapora: +64 3 312 5390 Facsimile:
 +64 3 379 5227. Email: office@mcdmwilliams.co.nz
 Web Site: www.mcdmwilliams.co.nz

Administrative Director:
 Maree Hynes
 Consultant:
 Robert Gifford Middleton M.N.Z.I.S.

BOUNDARY DIMENSIONS OF TUCKER DEVELOPMENT, LINCOLN

Total Area:	-	Date:	May 2005	Scale:	1:800	Sheet:	A2
Client Ref.:	-	Surveyed:	-	File #:	10172	1 of 1	
Client:	-	Designed:	AJM	Cad File #:	E:\Graphic Design\Web Pages\MC		
Territorial Authority:	SELWYN DISTRICT	Drawn:	GJM	Images:	Vics\Tucker_dims.dwg		